


SITUATION

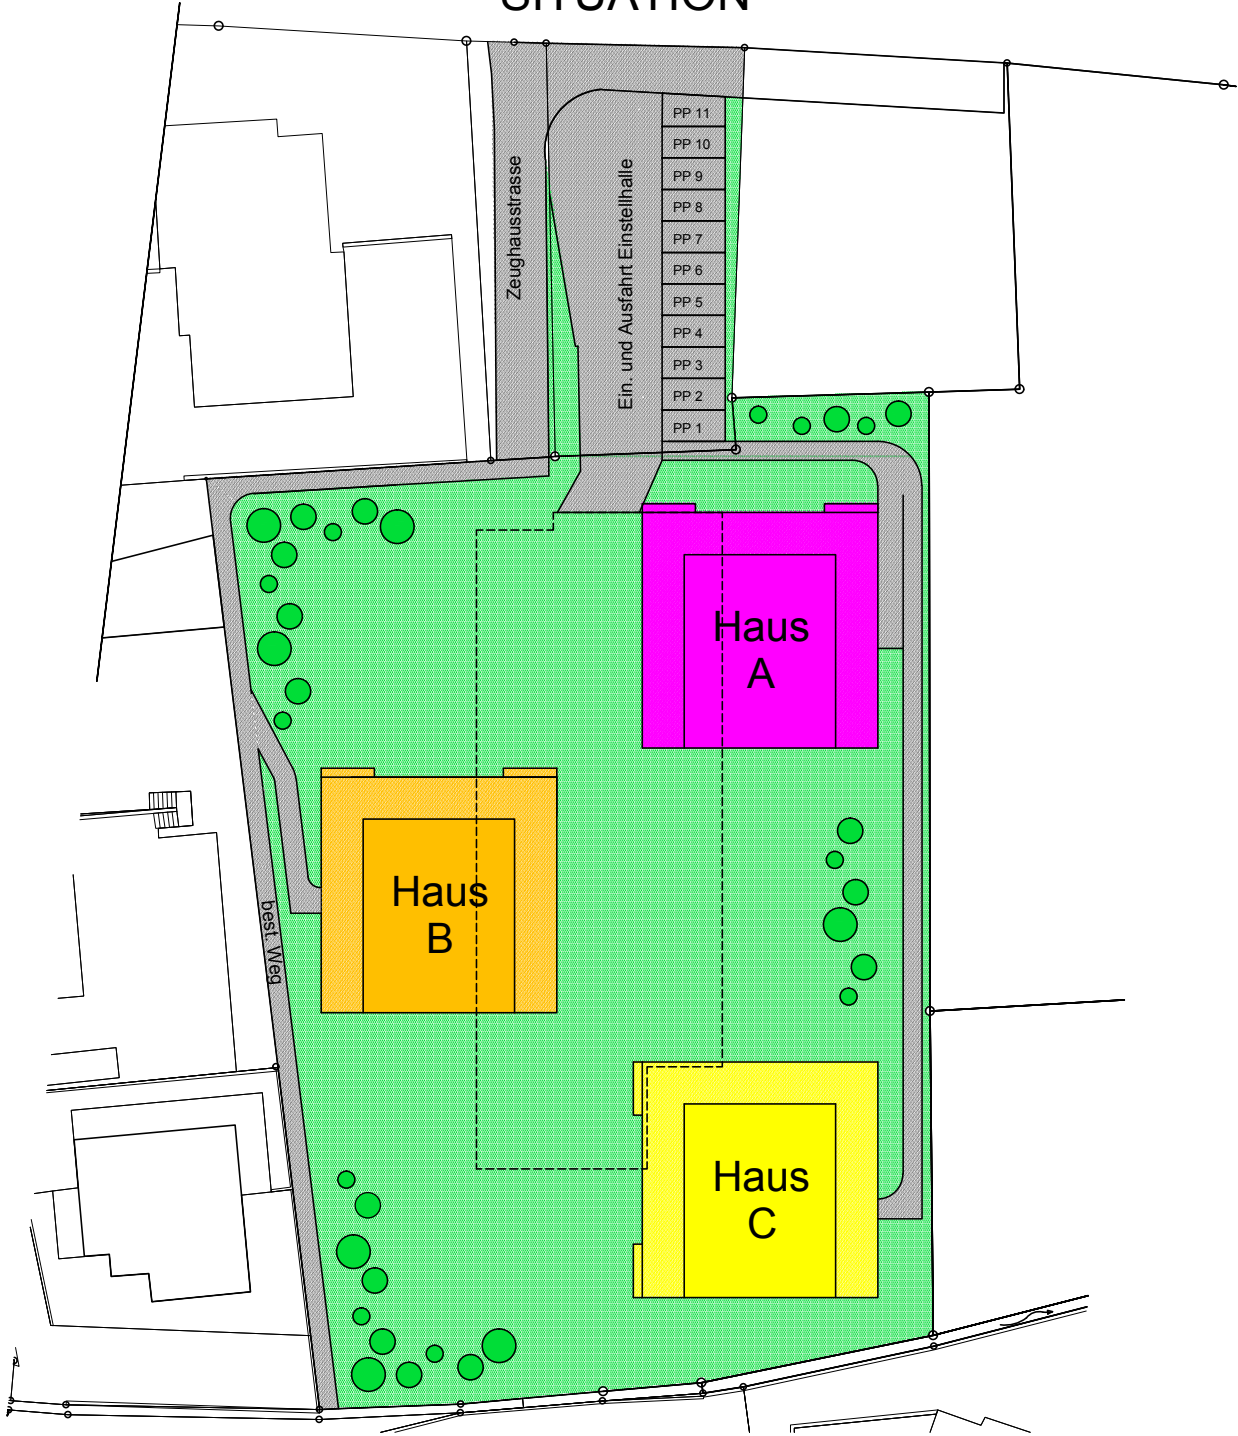

Objekt : Wohnüberbauung "green-park" Glis

Projekt : **bpm** SCHMIDT

Postfach 520 CH 3930 Visp
t.: 027 946 03 16 f.: 027 946 03 17

© 15.10.2010 / wr